

20.00

8.70

11.30

8.70

1.05

1.99
1.37^s

1.37

1.57
1.37^s

1.58

1.57
1.37^s

2.16^s

1.00

F.3.001

F.3.002

F.3.003

SWISSLIFT PLUS
630 kg / 8 PEPS

WO / ESS / KO
BF:35.51 m²
3.73
+8.16
+8.06
B: Parkett
W: Abrieb
D: Holz sicht



ZIMMER
BF:20.53 m²
3.74
+8.16
+8.06
B: Parkett
W: Abrieb
D: Holz sicht

ENTRÉE
BF:19.07 m²
3.72
+8.16
+8.06
B: Parkett
W: Abrieb
D: Holz sicht

WC / DU
BF:12.51 m²
3.75
+8.16
+8.06
B: Platten
W: Abrieb / Platten
D: Holz sicht

F.3.004
Sturz roh: +10.32
Sturz fertig: +10.24^f
Br. fertig: +9.10^f
Br. roh: +9.04^f

F.3.005
Sturz roh: +10.32
Sturz fertig: +10.24^f
Br. fertig: +9.10^f
Br. roh: +9.04^f

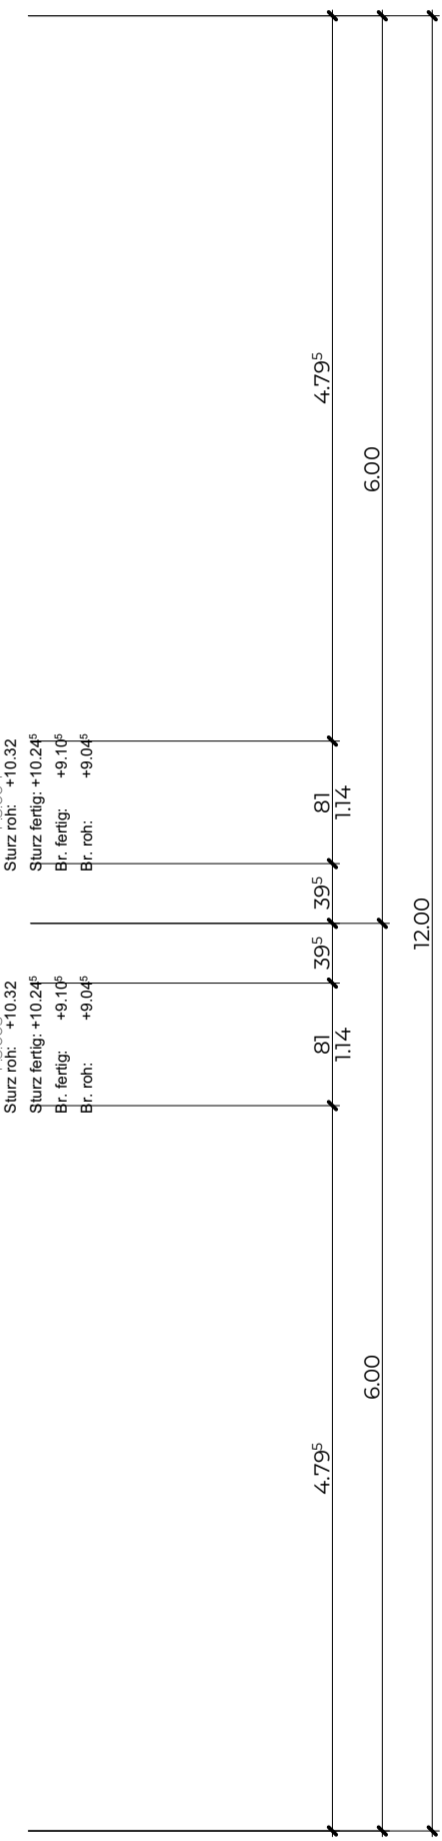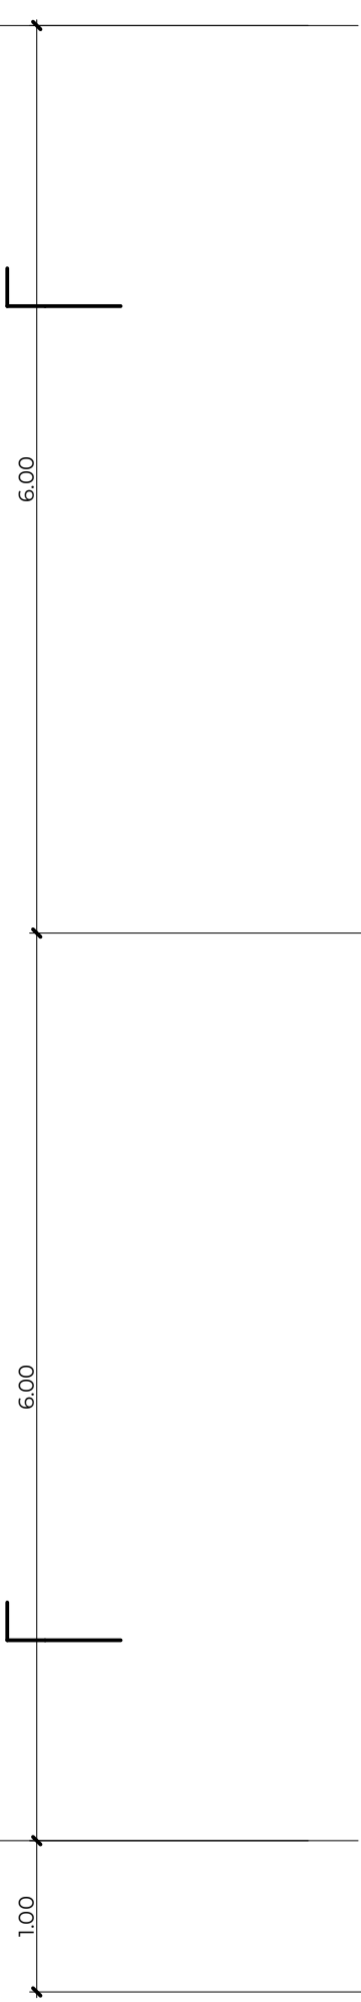

8.02

20.00

5.68

11.98

3.26^s

3.03^s

6.00

12.00

6.00

4.79^s

4.79^s

11.4

11.4

81

39^s

39^s

81

11.4

11.4

81

39^s

39^s

81

11.4